


MODEL L-BD

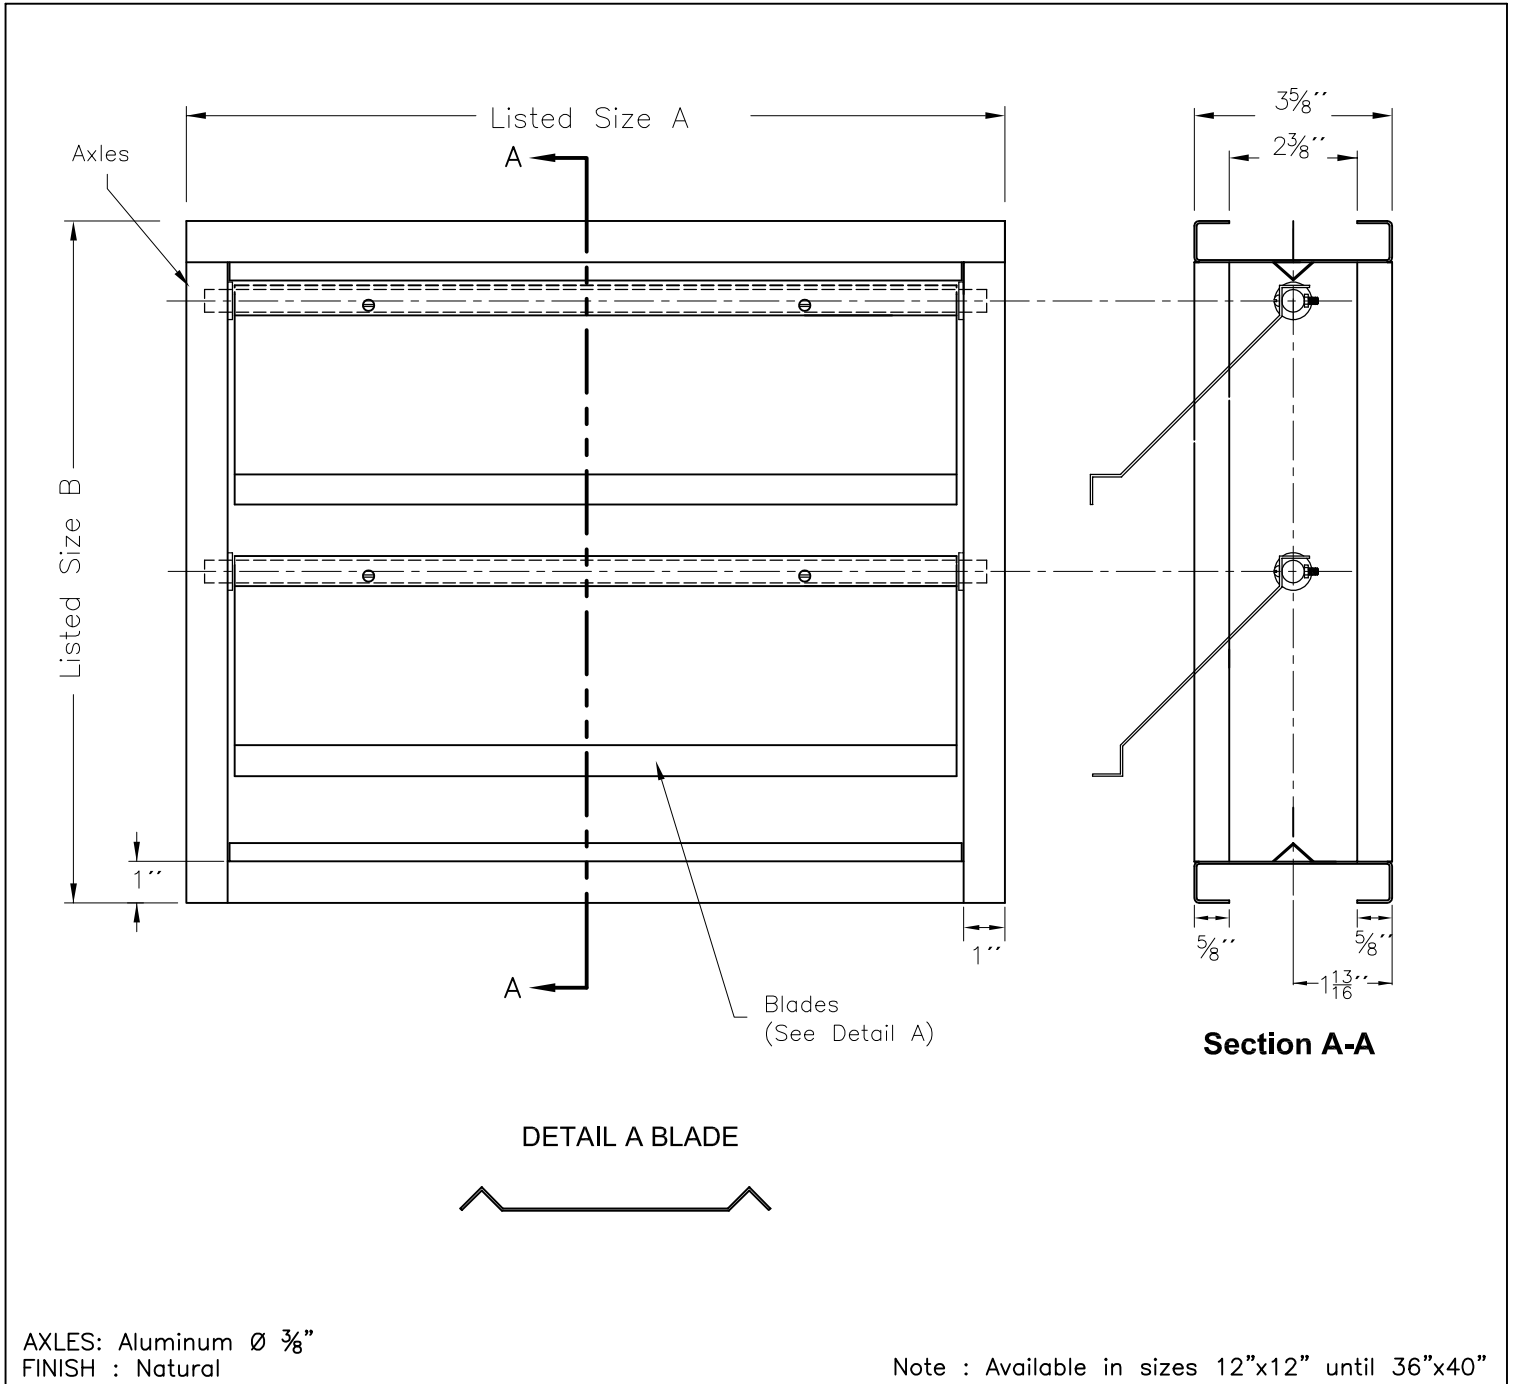

MODEL L-BD

FRAME : GALV. STEEL CAL. 16

BLADE : ALUMINUM 0.9 mm

Job Name: _____

Architect: _____

Location: _____

Engineer: _____

Contractor: _____